



BILL OF MATERIAL


SHIP MARK	PIECE MARK	QTY	DESCRIPTION	LENGTH	REMARKS	FITTER	INSPECT.
16A		1	PL1/2"X2"	5'-4 1/2"	A36		
	b16	1	PL1/2"X2"	4'-7 1/8"	A36		
	c15	2	PL3/4"X2"	3'-2 13/16"	A36		
	c16	1	PL1/2"X2"	0'-7 7/8"	A36		
	d15	15	PL1/2"X2"	2'-10 13/16"	A36		
16B		1	PL1/2"X2"	12'-10 1/2"	A36		
	ac15	39	PL1/2"X2"	3'-2 1/2"	A36		
	f16	1	PL1/2"X2"	12'-10 1/2"	A36		
	af15	4	PIPE1-1/2SCH80	1'-4"	A53-GR.B		
16C		1	PL1/2"X2"	18'-1 13/16"	A36		
	ac15	55	PL1/2"X2"	3'-2 1/2"	A36		
	h16	1	PL1/2"X2"	18'-1 13/16"	A36		
	af15	5	PIPE1-1/2SCH80	1'-4"	A53-GR.B		

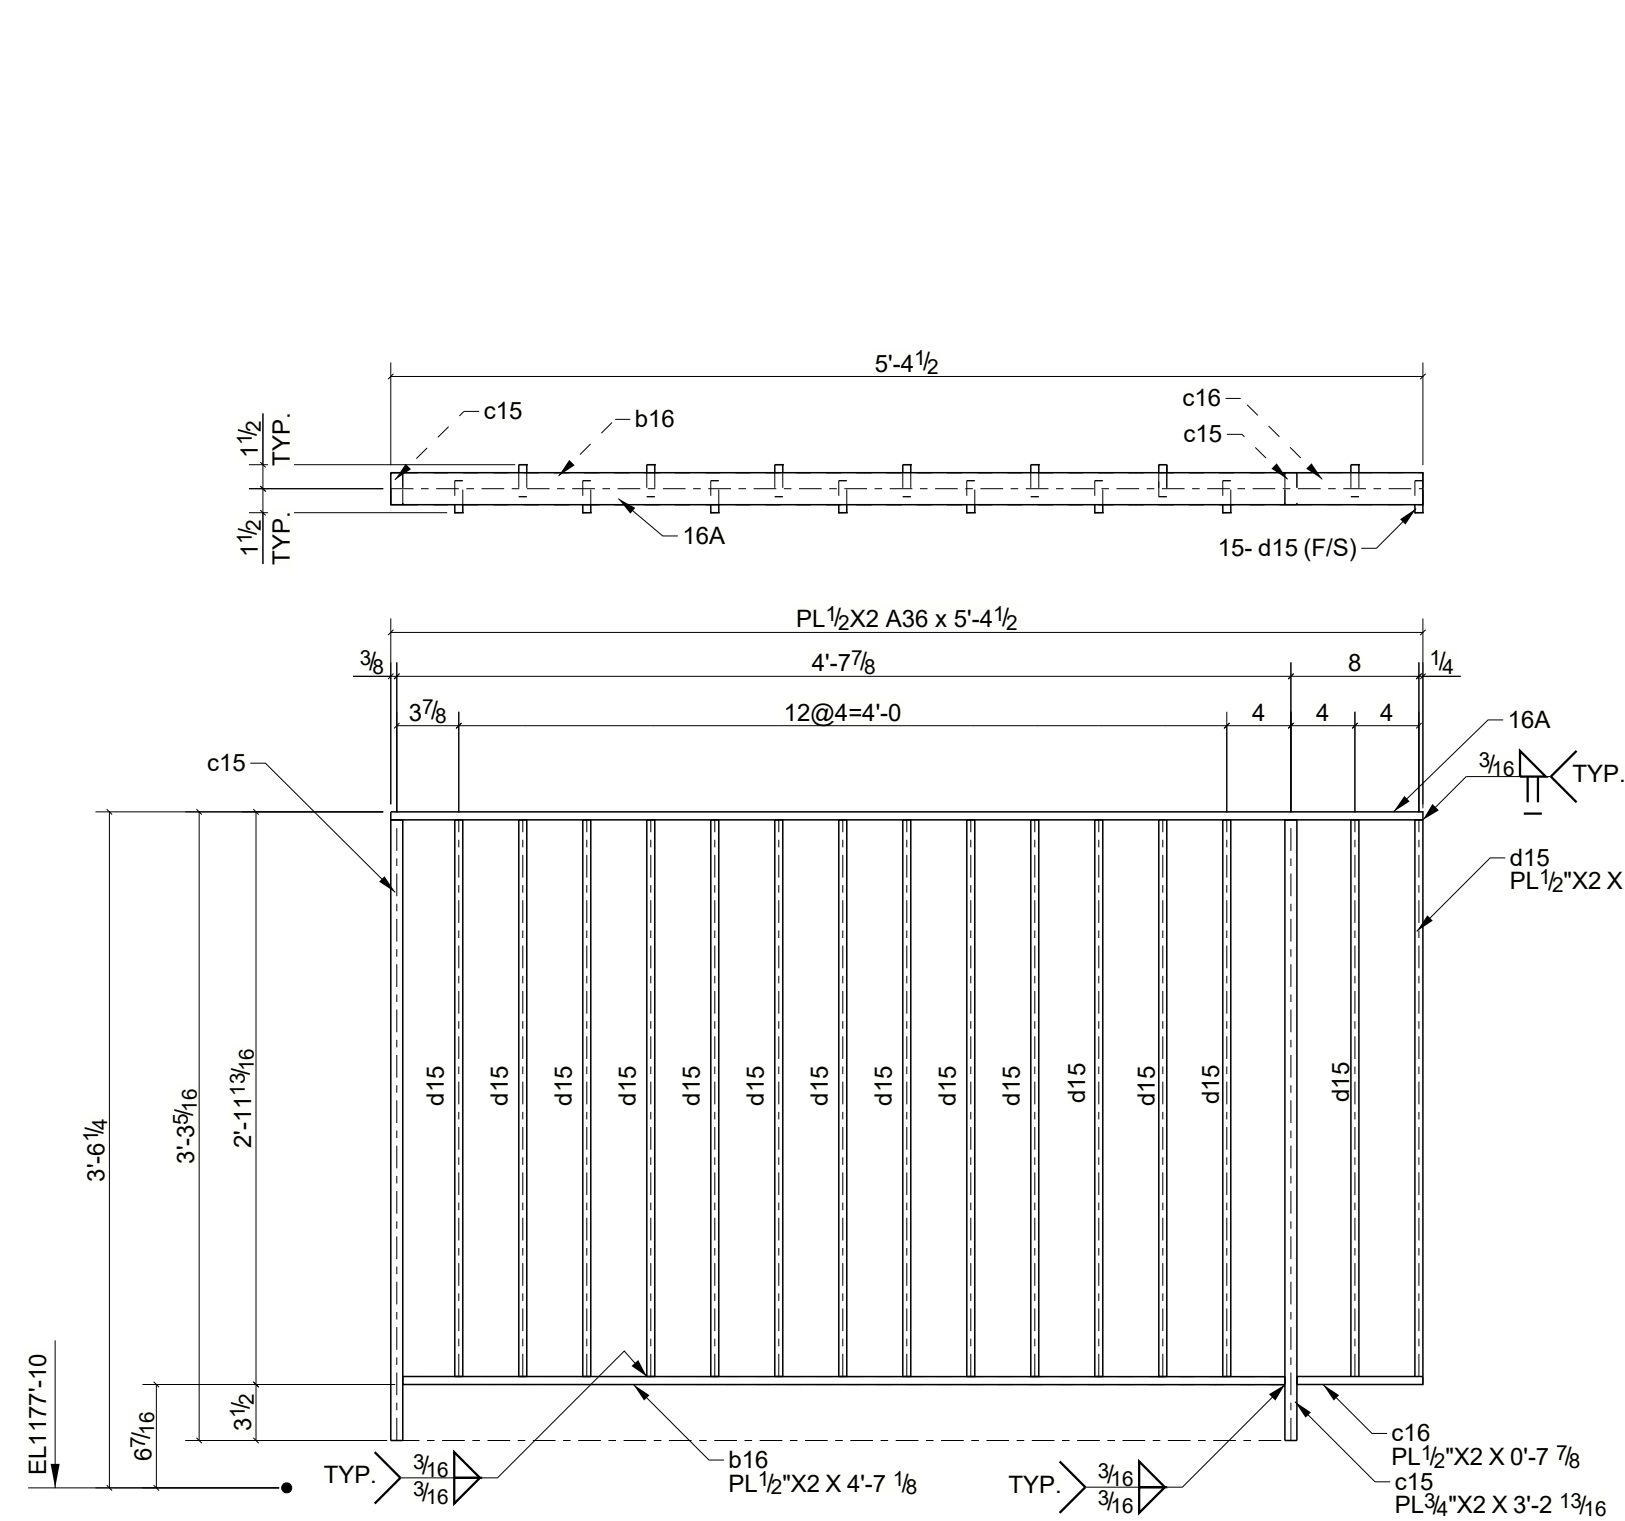

1 ~ HANDRAIL ~ 16A

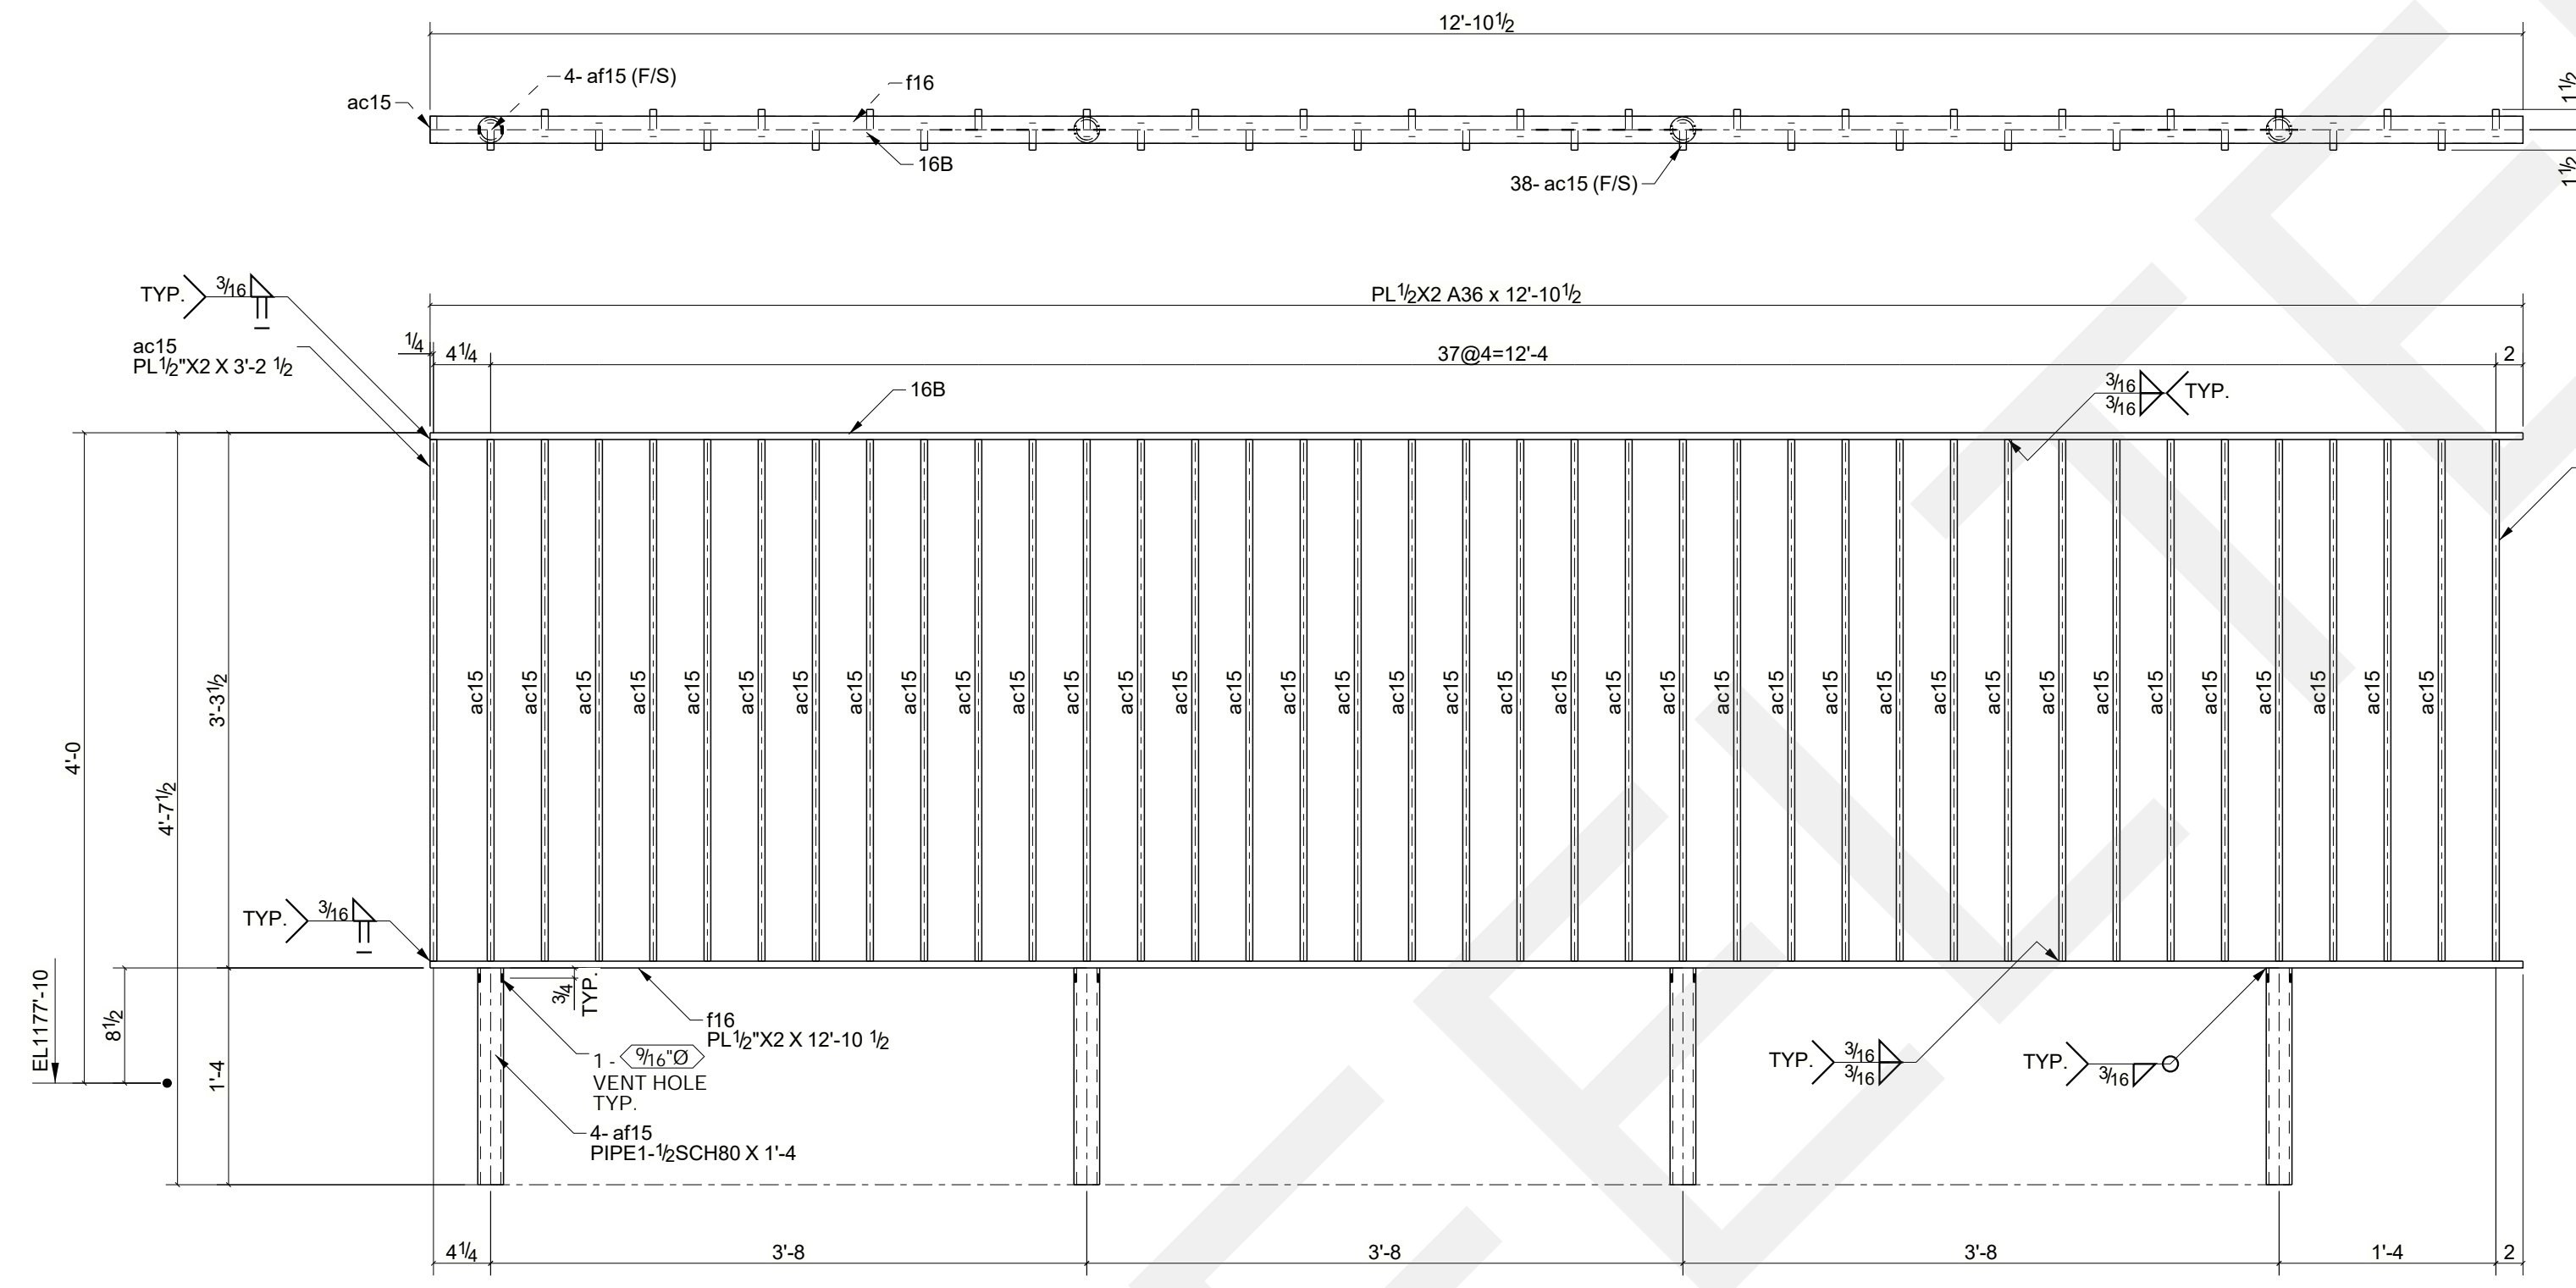

1 ~ HANDRAIL ~ 16B

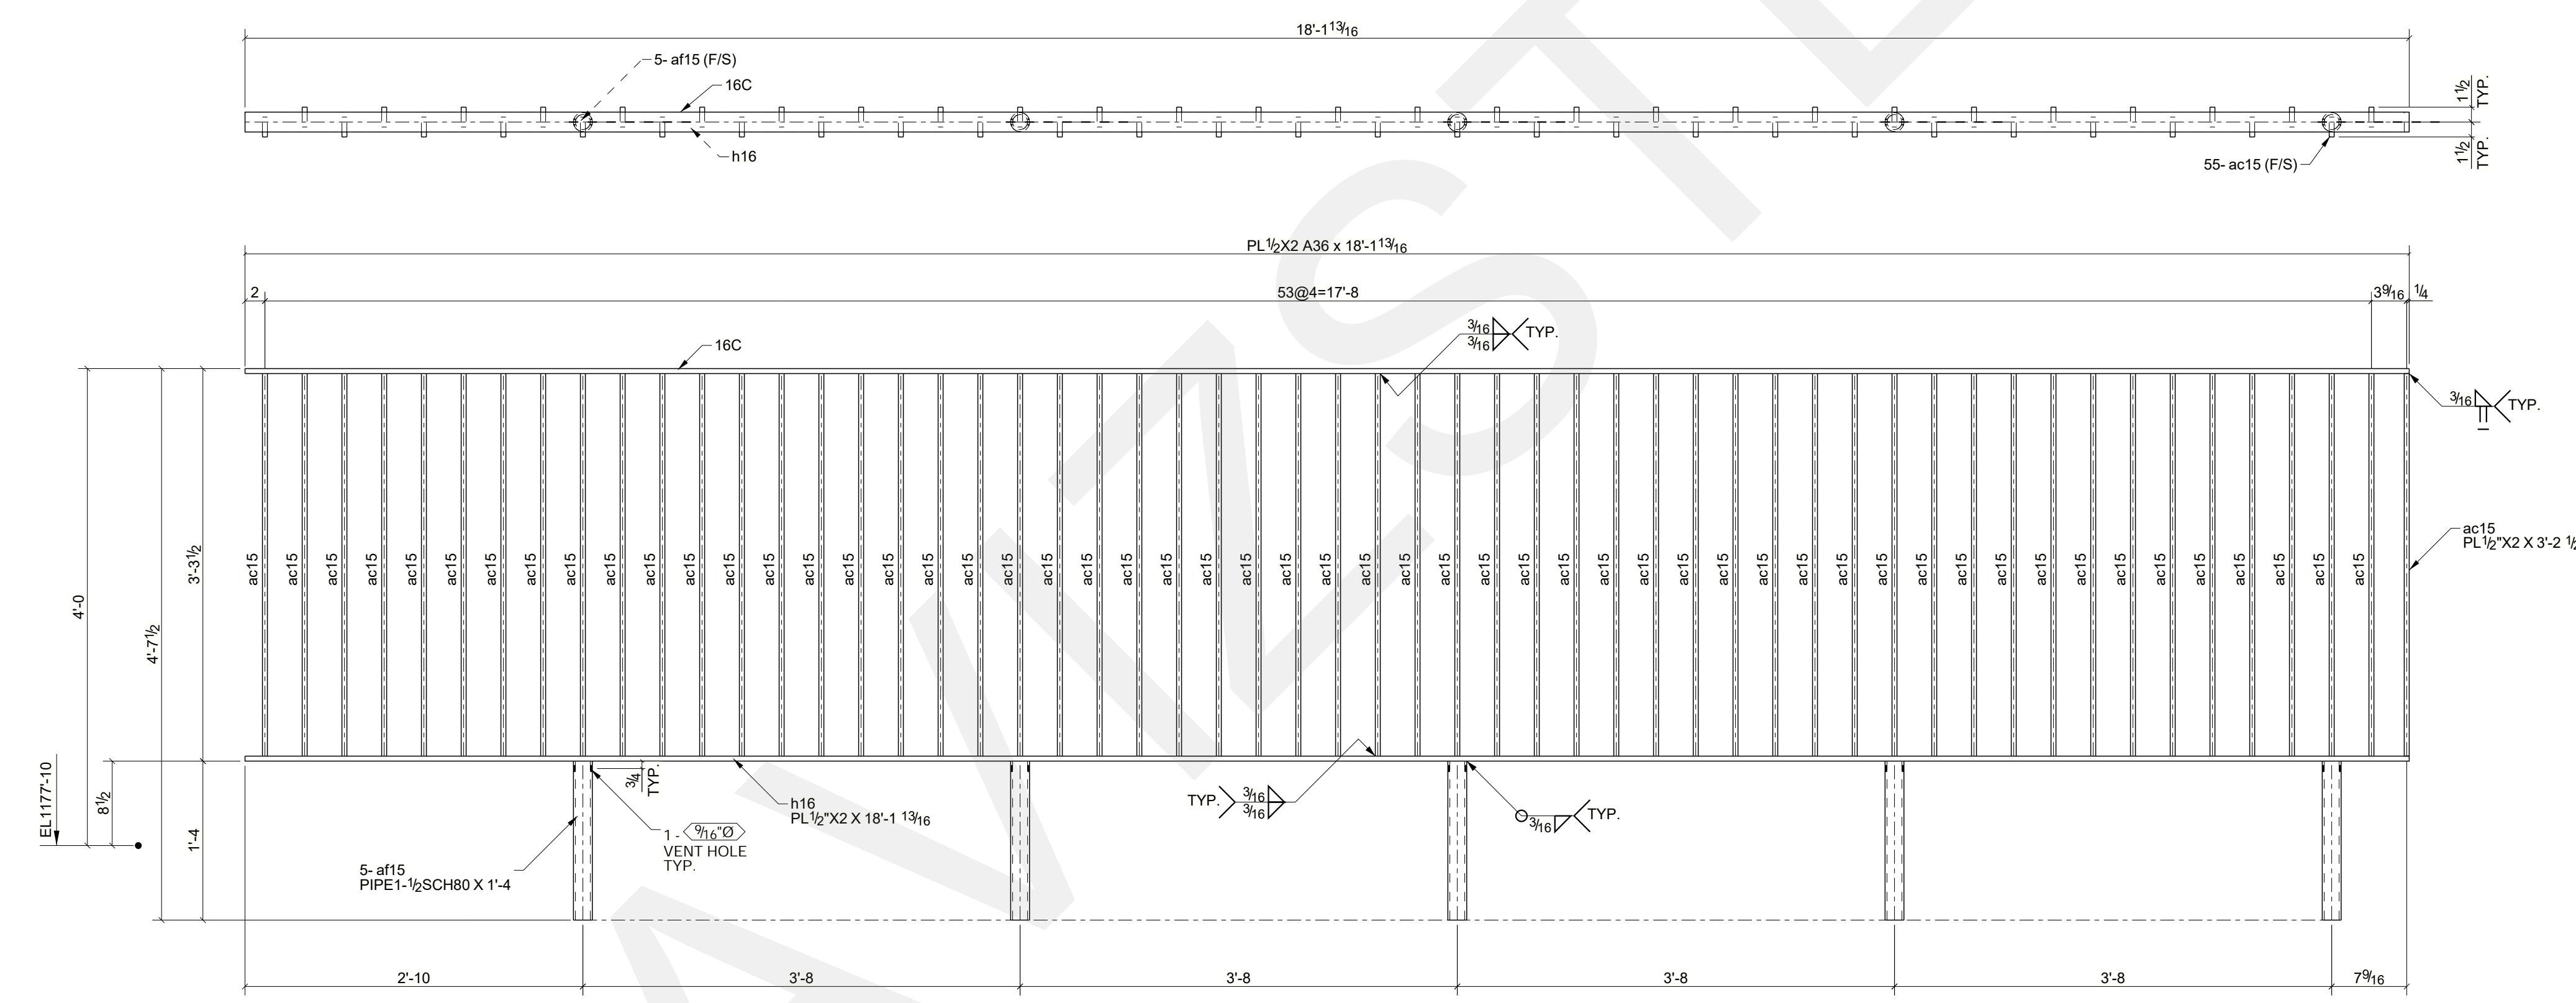

1 ~ HANDRAIL ~ 16C

SHOP NOTE
 1. ALL JOINTS BE SEAL WELDED AS REQUIRED
 2. ALL EXPOSED VENT HOLES TO BE PLUGGED AFTER GALVANIZING
 3. PROVIDE VENT/DRAIN HOLES (AS REQUIRED VISIBLE ON THE UNDER SIDE OF RAILS)