


BILL OF MATERIAL

SEQ. NO.	SEQ. QTY	SHIP MARK	MINOR MARK	QTY TOTAL	QTY UNIT	DESCRIPTION MATERIAL	LENGTH FT.	IN.	STEEL GRADE	REMARKS	ADVANCE BILL#
4	1	400C1		ONE		COLUMN					429
			400C1	1	1	HSS8X8X1/2	20'	6 5/8"	A500-GR.B	S1E	
			p19	1	1	FL5/16"X3 1/2"	1'	3"	A36		
			p62	3	3	FL1/4"X2"	0'	3"	A36		
			p223	1	1	FL5/16"X3 1/2"	0'	8 1/2"	A36		
			p262	1	1	FL5/16"X3 1/2"	0'	9"	A36		
			p419	1	1	FL3/4"X12"	1'	3"	A36		
			p1085	1	1	FL5/16"X3 1/2"	1'	3"	A36		
			p1256	1	1	PL3/8"X12 1/4"	1'	7 3/4"	A36		
			p1276	1	1	PL1/2"X15 1/16"	2'	1 5/8"	A36		
			p6043	1	1	PL1/4"X7 5/8"	0'	7 5/8"	A36		
FIELD BOLTS											
				6		3/4" DIA A325_TC	0'	2"		1HD WASH	

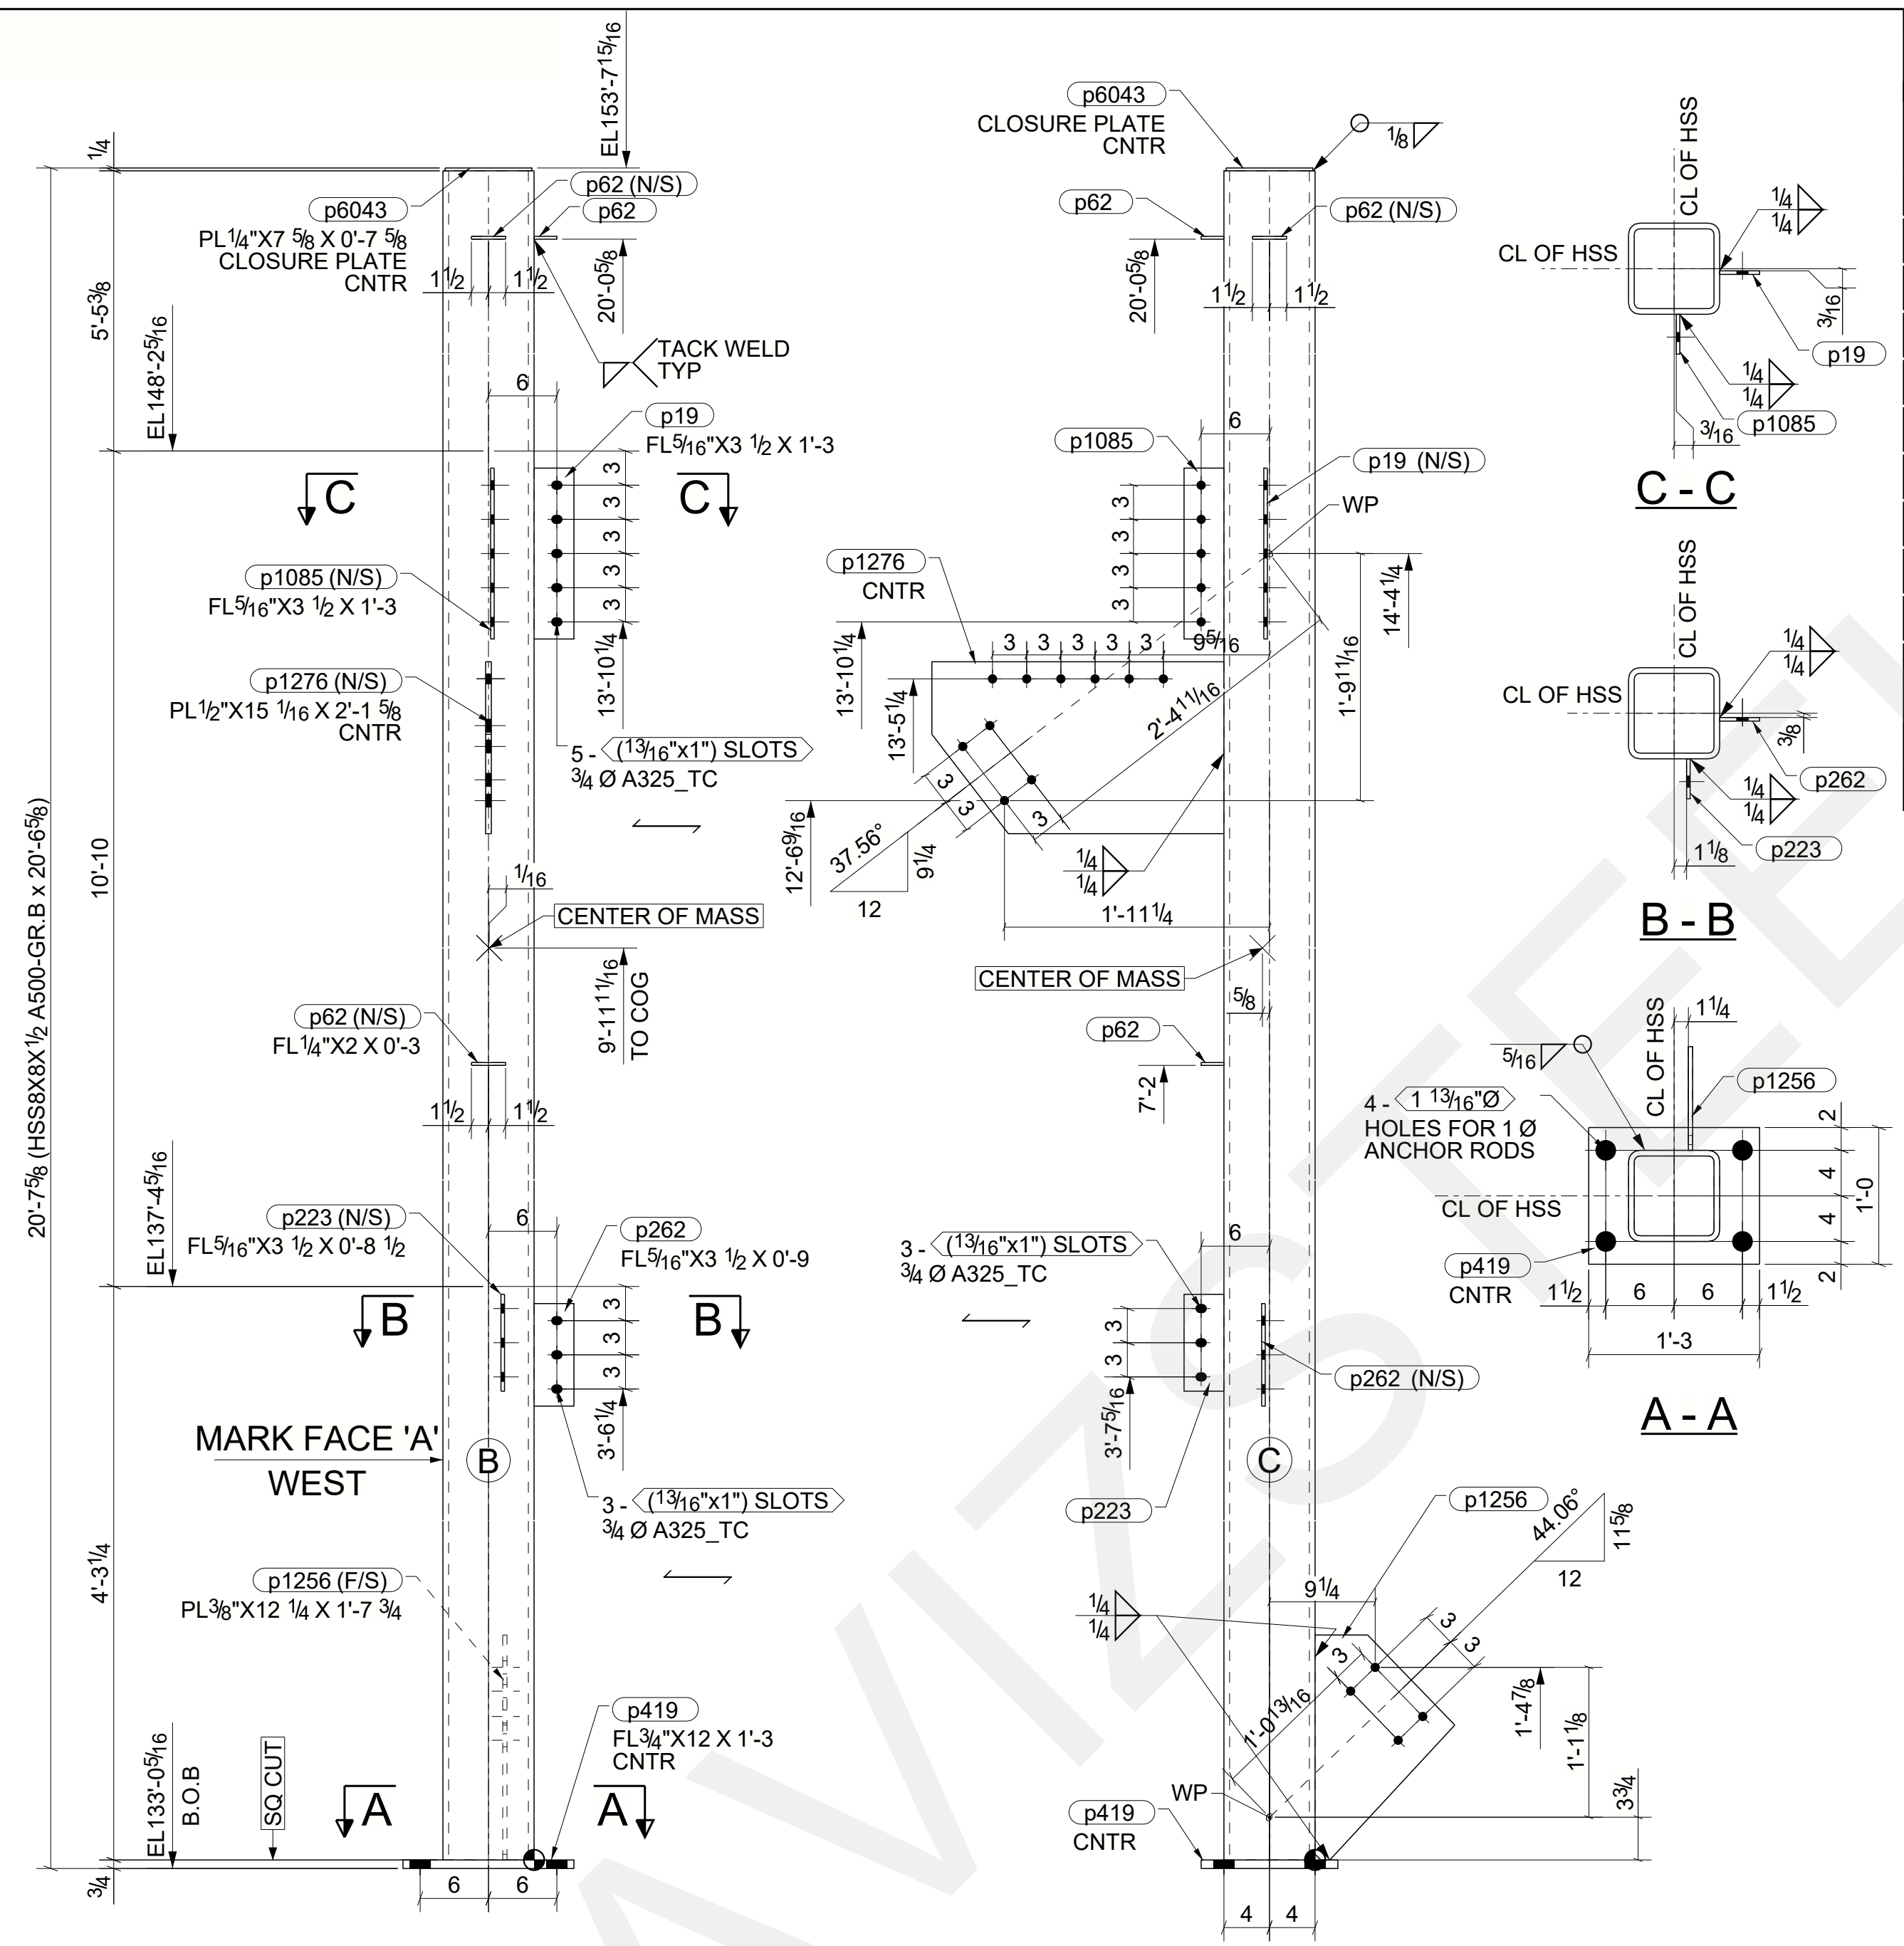

BOTTOM END: 4S-032

ONE-COLUMN-400C1

AT GRID: 1.3/K