
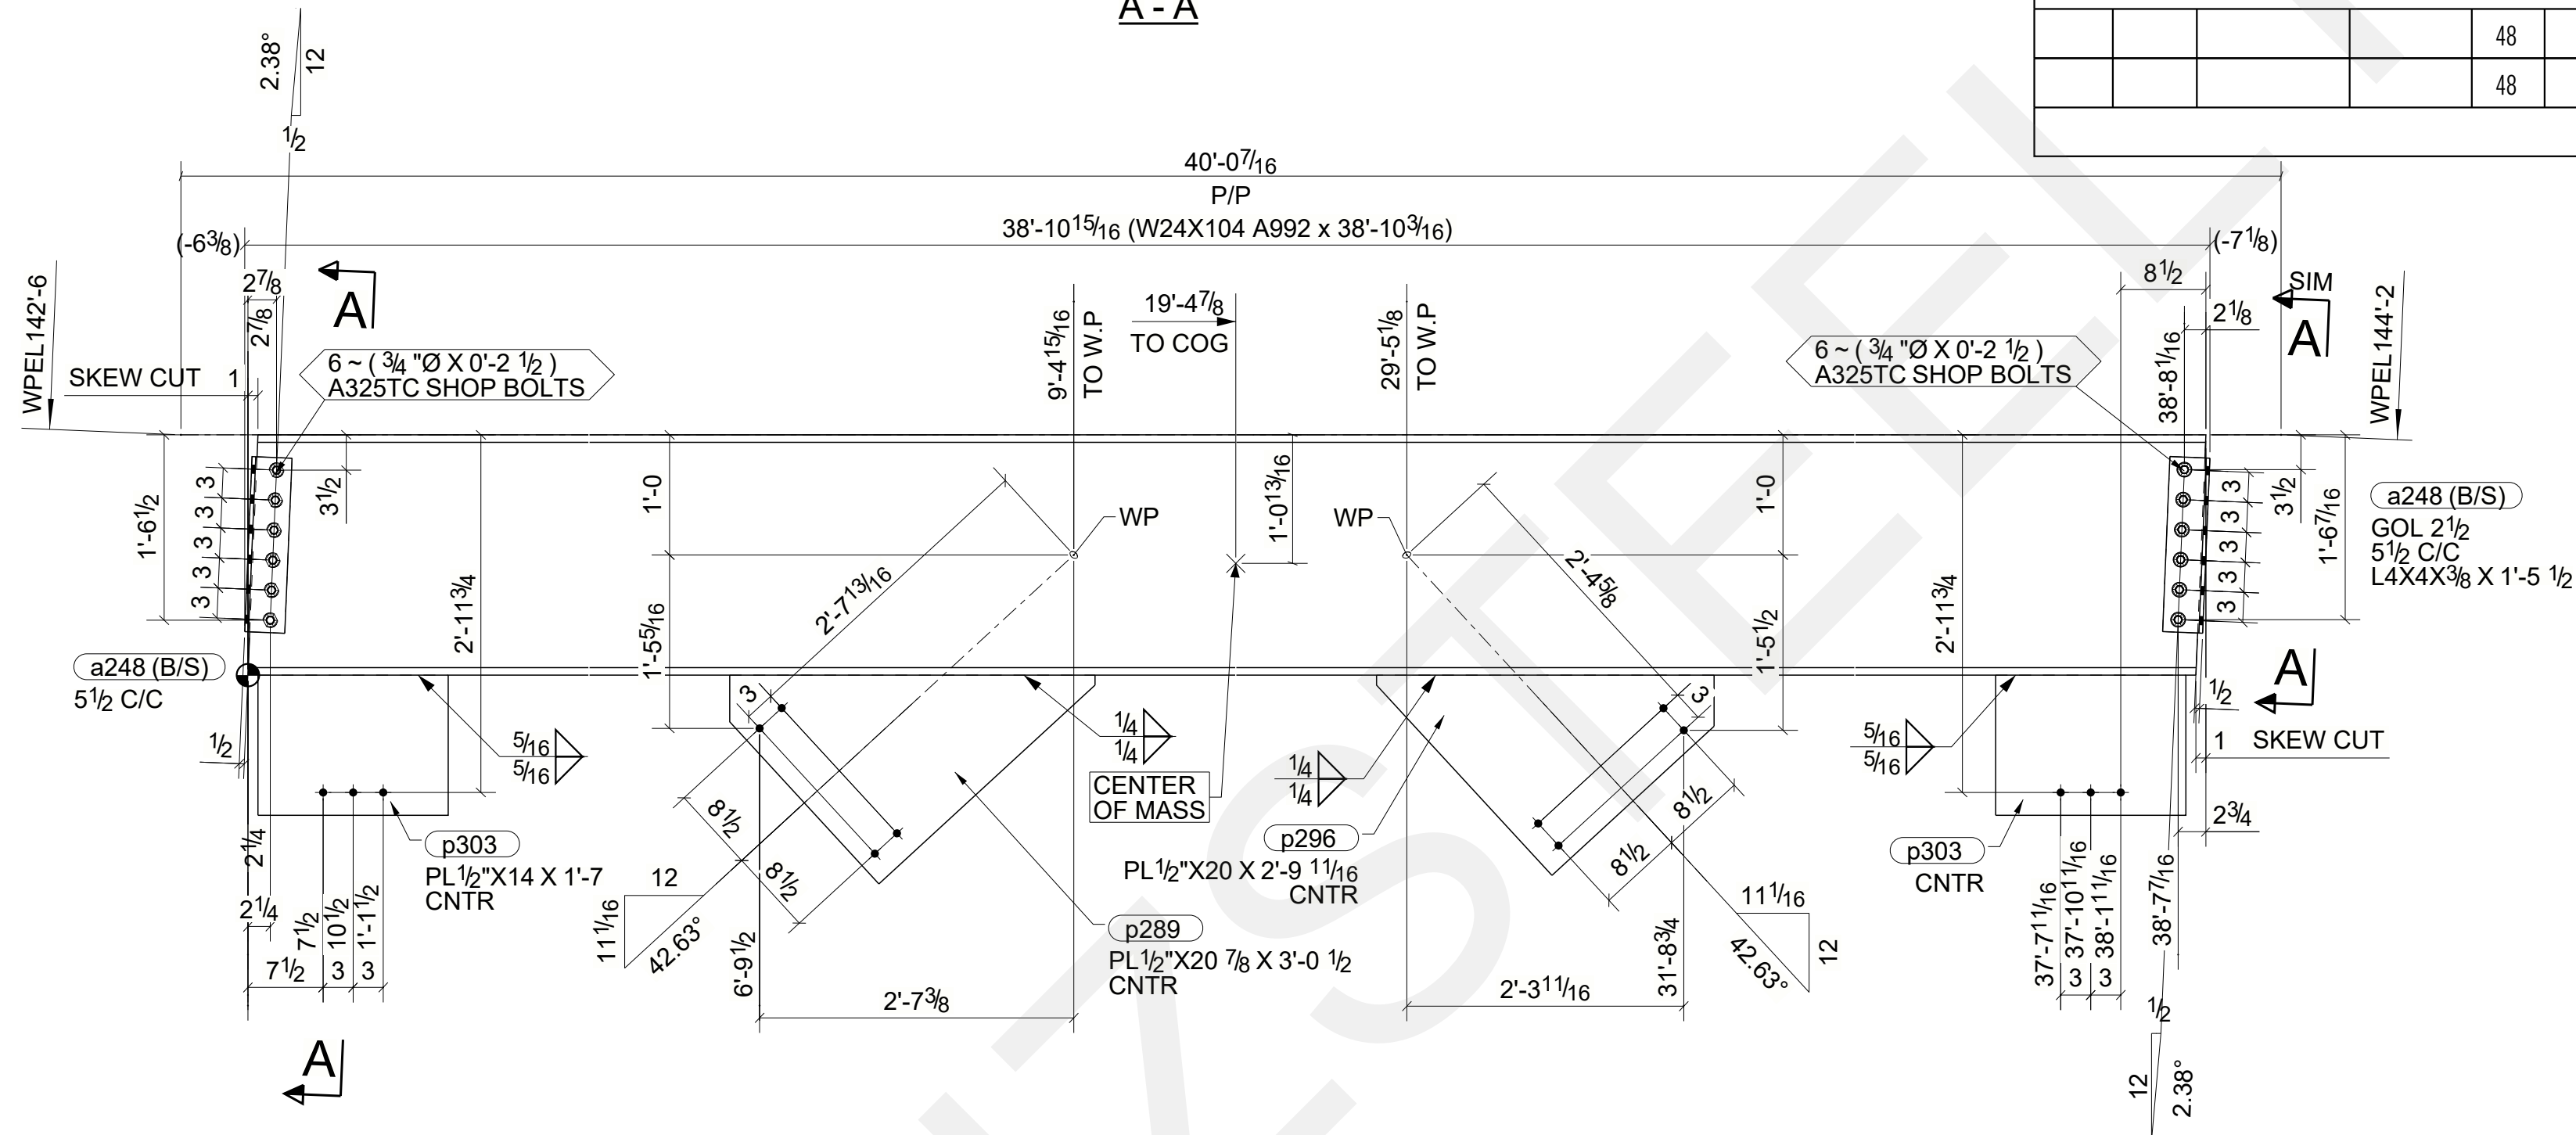


BILL OF MATERIAL

SEQ. NO.	SEQ. QTY	SHIP MARK	MINOR MARK	QTY TOTAL	QTY UNIT	DESCRIPTION MATERIAL	LENGTH FT. IN.	STEEL GRADE	REMARKS	ADVANCE BILL#
12	4	1205B1		4		BEAM				1111
			1205B1	4	1	W24X104	38' 10 3/16"	A992		
			a248	16	4	L4X4X3/8	1' 5 1/2"	A529-50		
			p289	4	1	PL1/2"X20 7/8"	3' 0 1/2"	A572-50		
			p296	4	1	PL1/2"X20"	2' 9 11/16"	A572-50		
			p303	8	2	PL1/2"X14"	1' 7"	A572-50		
SHOP BOLTS										
				48		3/4" DIA A325_TC	0' 2 1/2"		1HD WASH	
FIELD BOLTS										
				48		3/4" DIA A325_TC	0' 2 1/2"		1HD WASH	
				48		3/4" DIA A325_TC	0' 2 1/4"		1HD WASH	

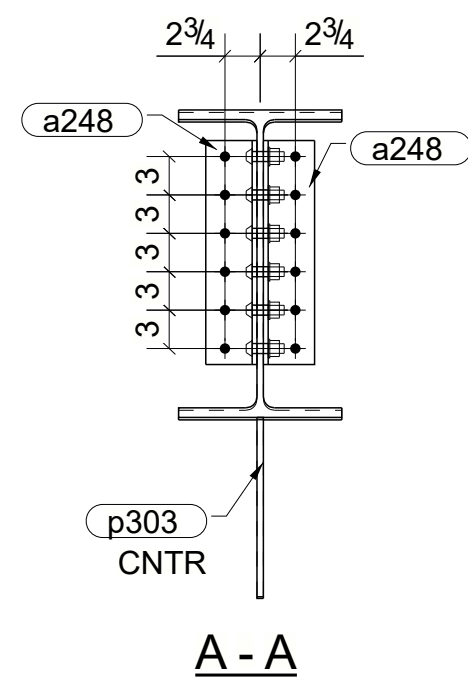

4-BEAM-1205B1

W	24"x1/2"
F	12 3/4"x3/4"
K	1 5/8"